




An Roinn Oideachais
agus Scileanna
Department of
Education and Skills


Illustrative Classroom Layouts referenced in the Framework to maintain Physical Distancing in the Classroom in Post Primary Schools with a full return of all Students for the 2020/2021 School Year

Under the Roadmap for the Full Return to School


27th July 2020

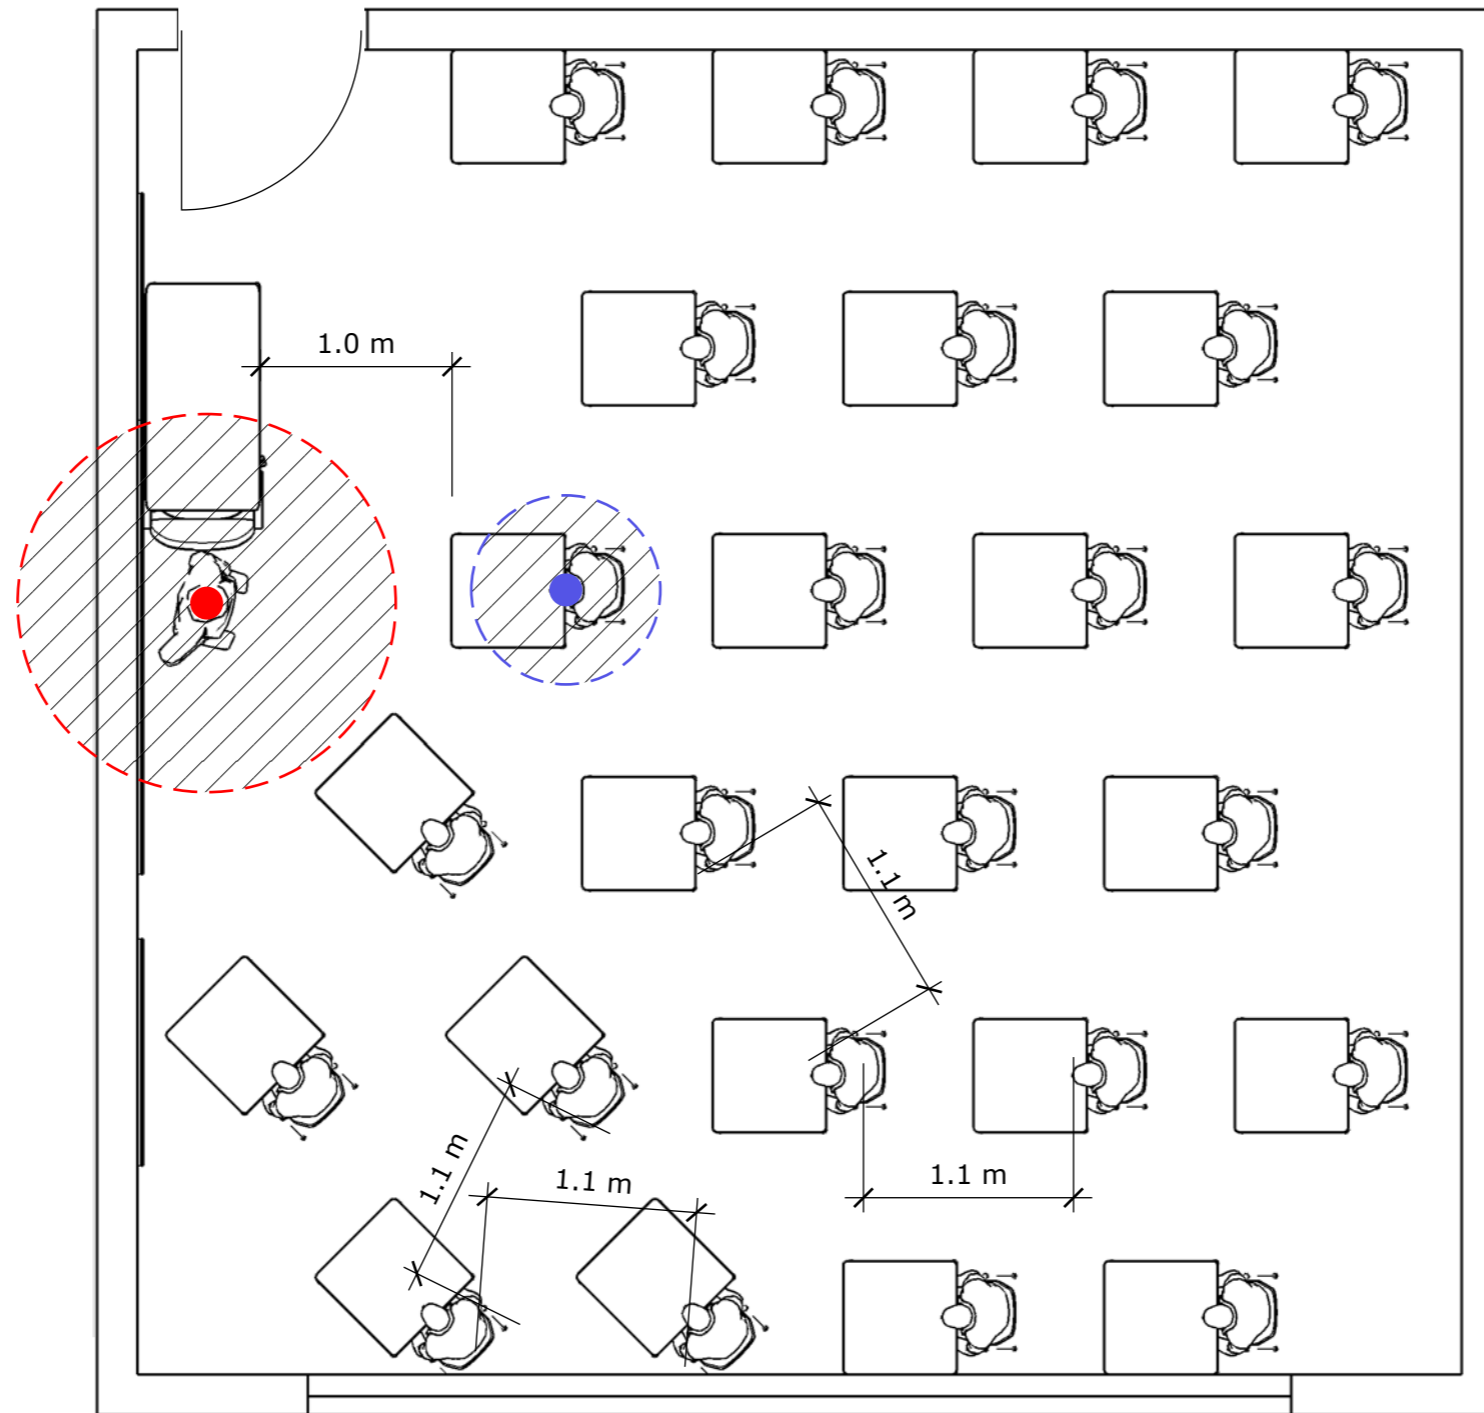

STANDARD POST PRIMARY CLASSROOM (49 Sq.M) 24 STUDENTS

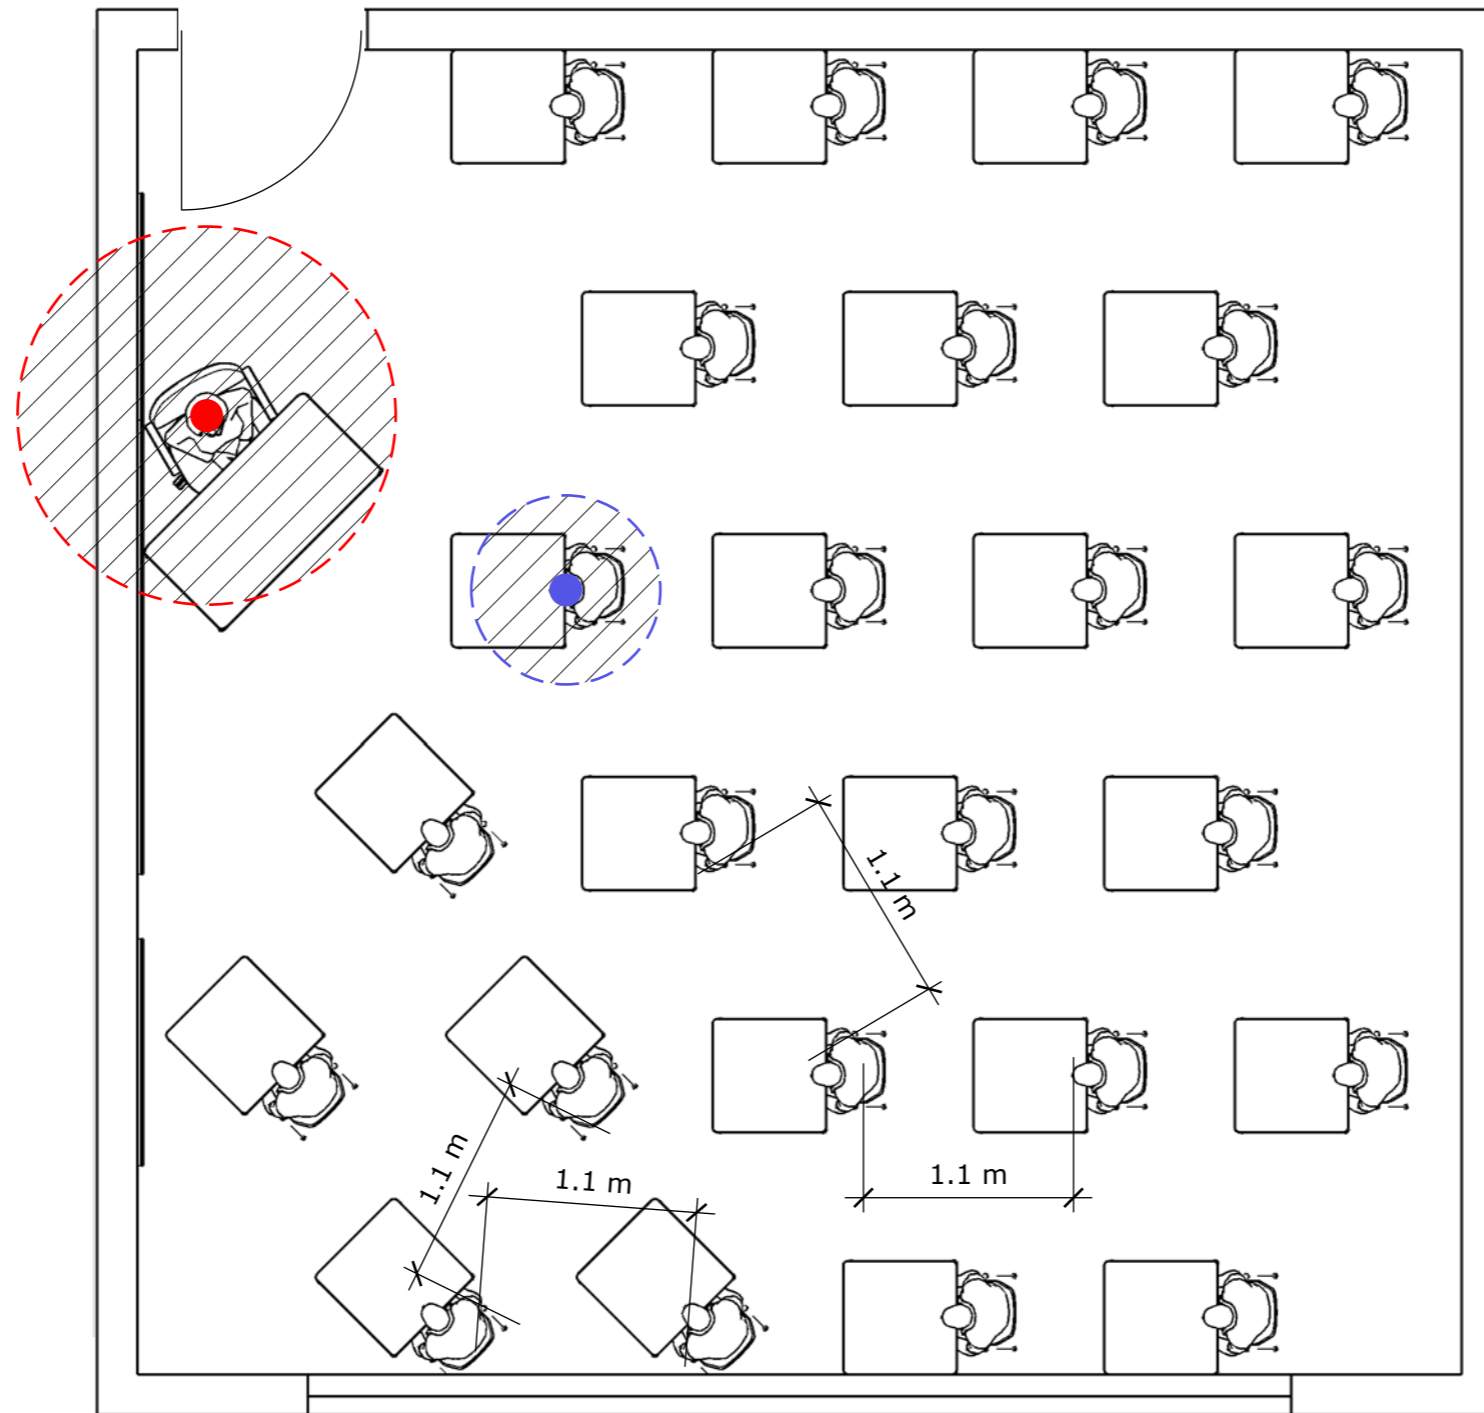


STANDARD POST PRIMARY CLASSROOM (49 Sq.M) 24 STUDENTS

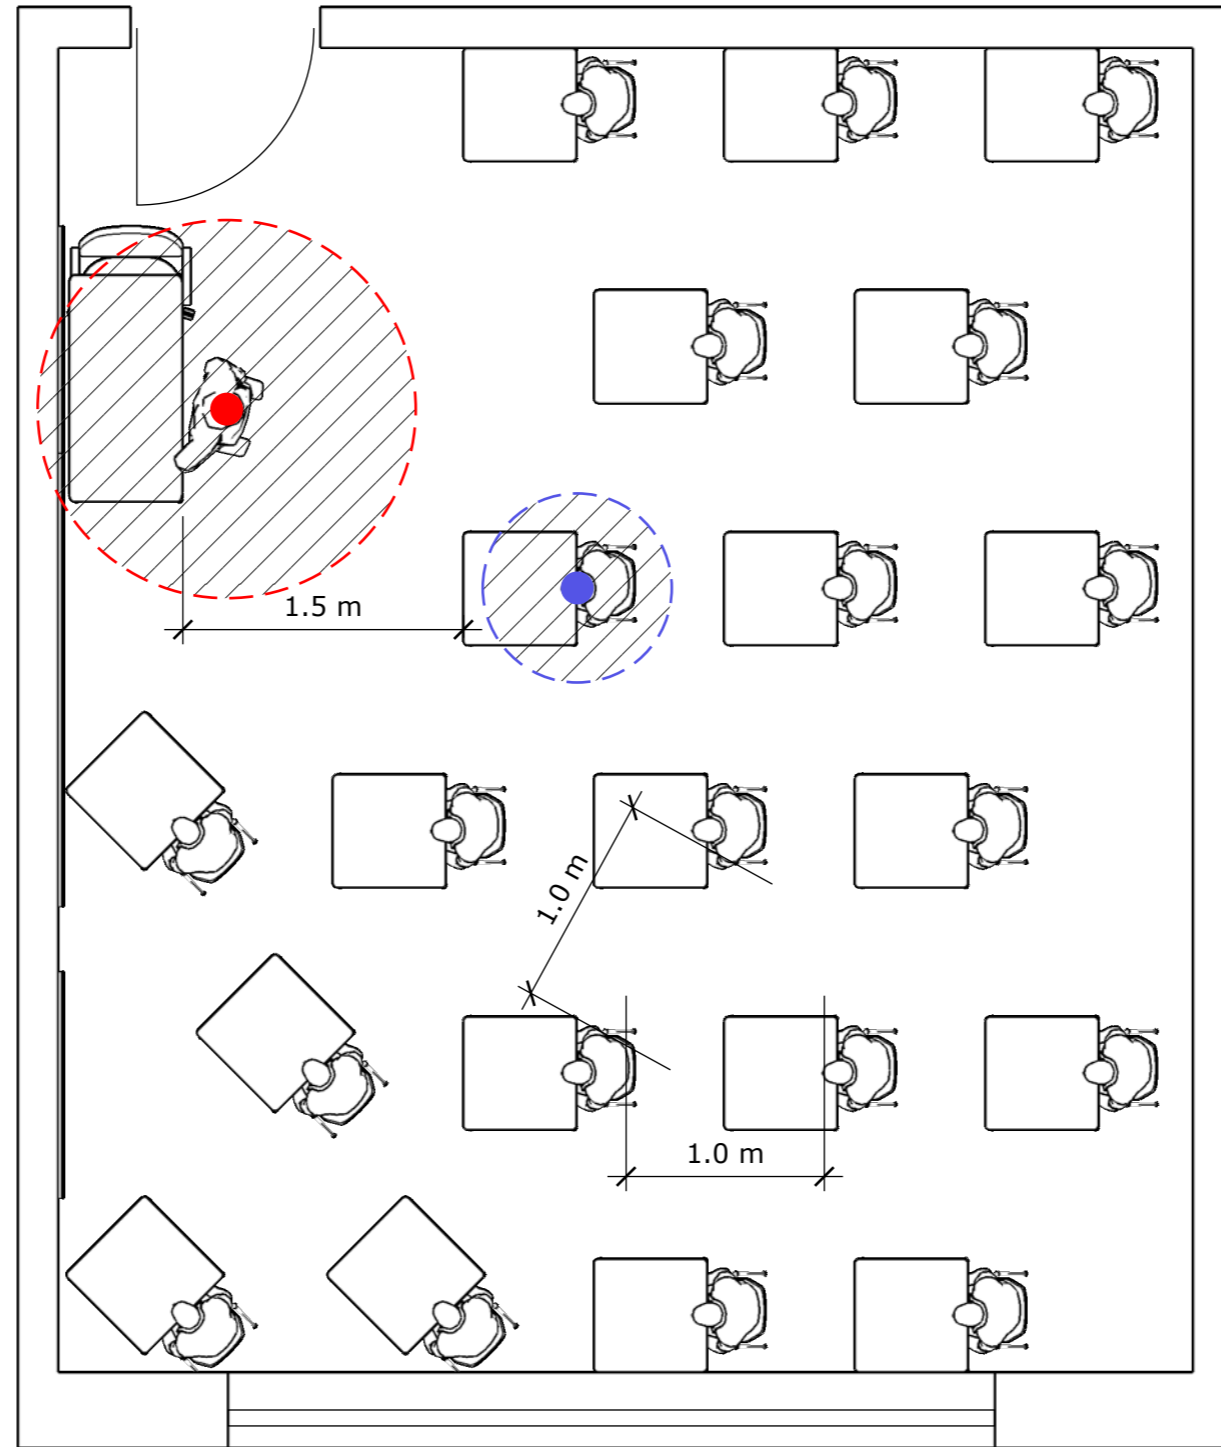


SMALL POST-PRIMARY CLASSROOM (42 Sq.M)

20 STUDENTS

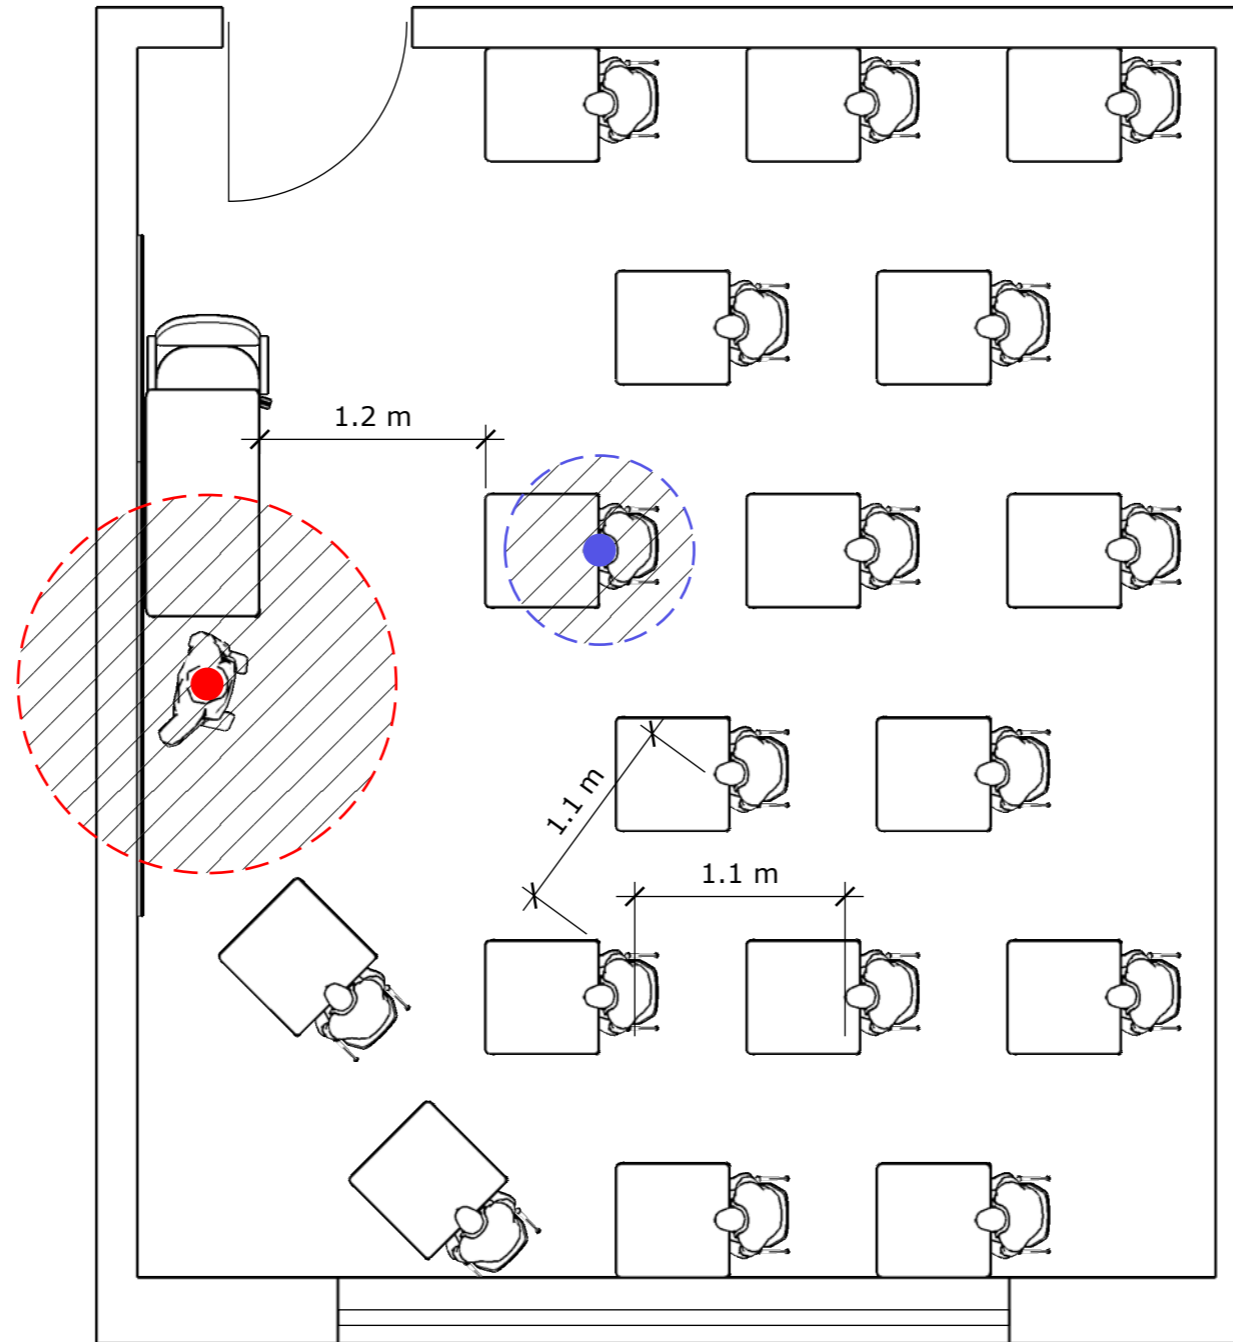

POST PRIMARY CLASSROOM (37 Sq.M)

17 STUDENTS

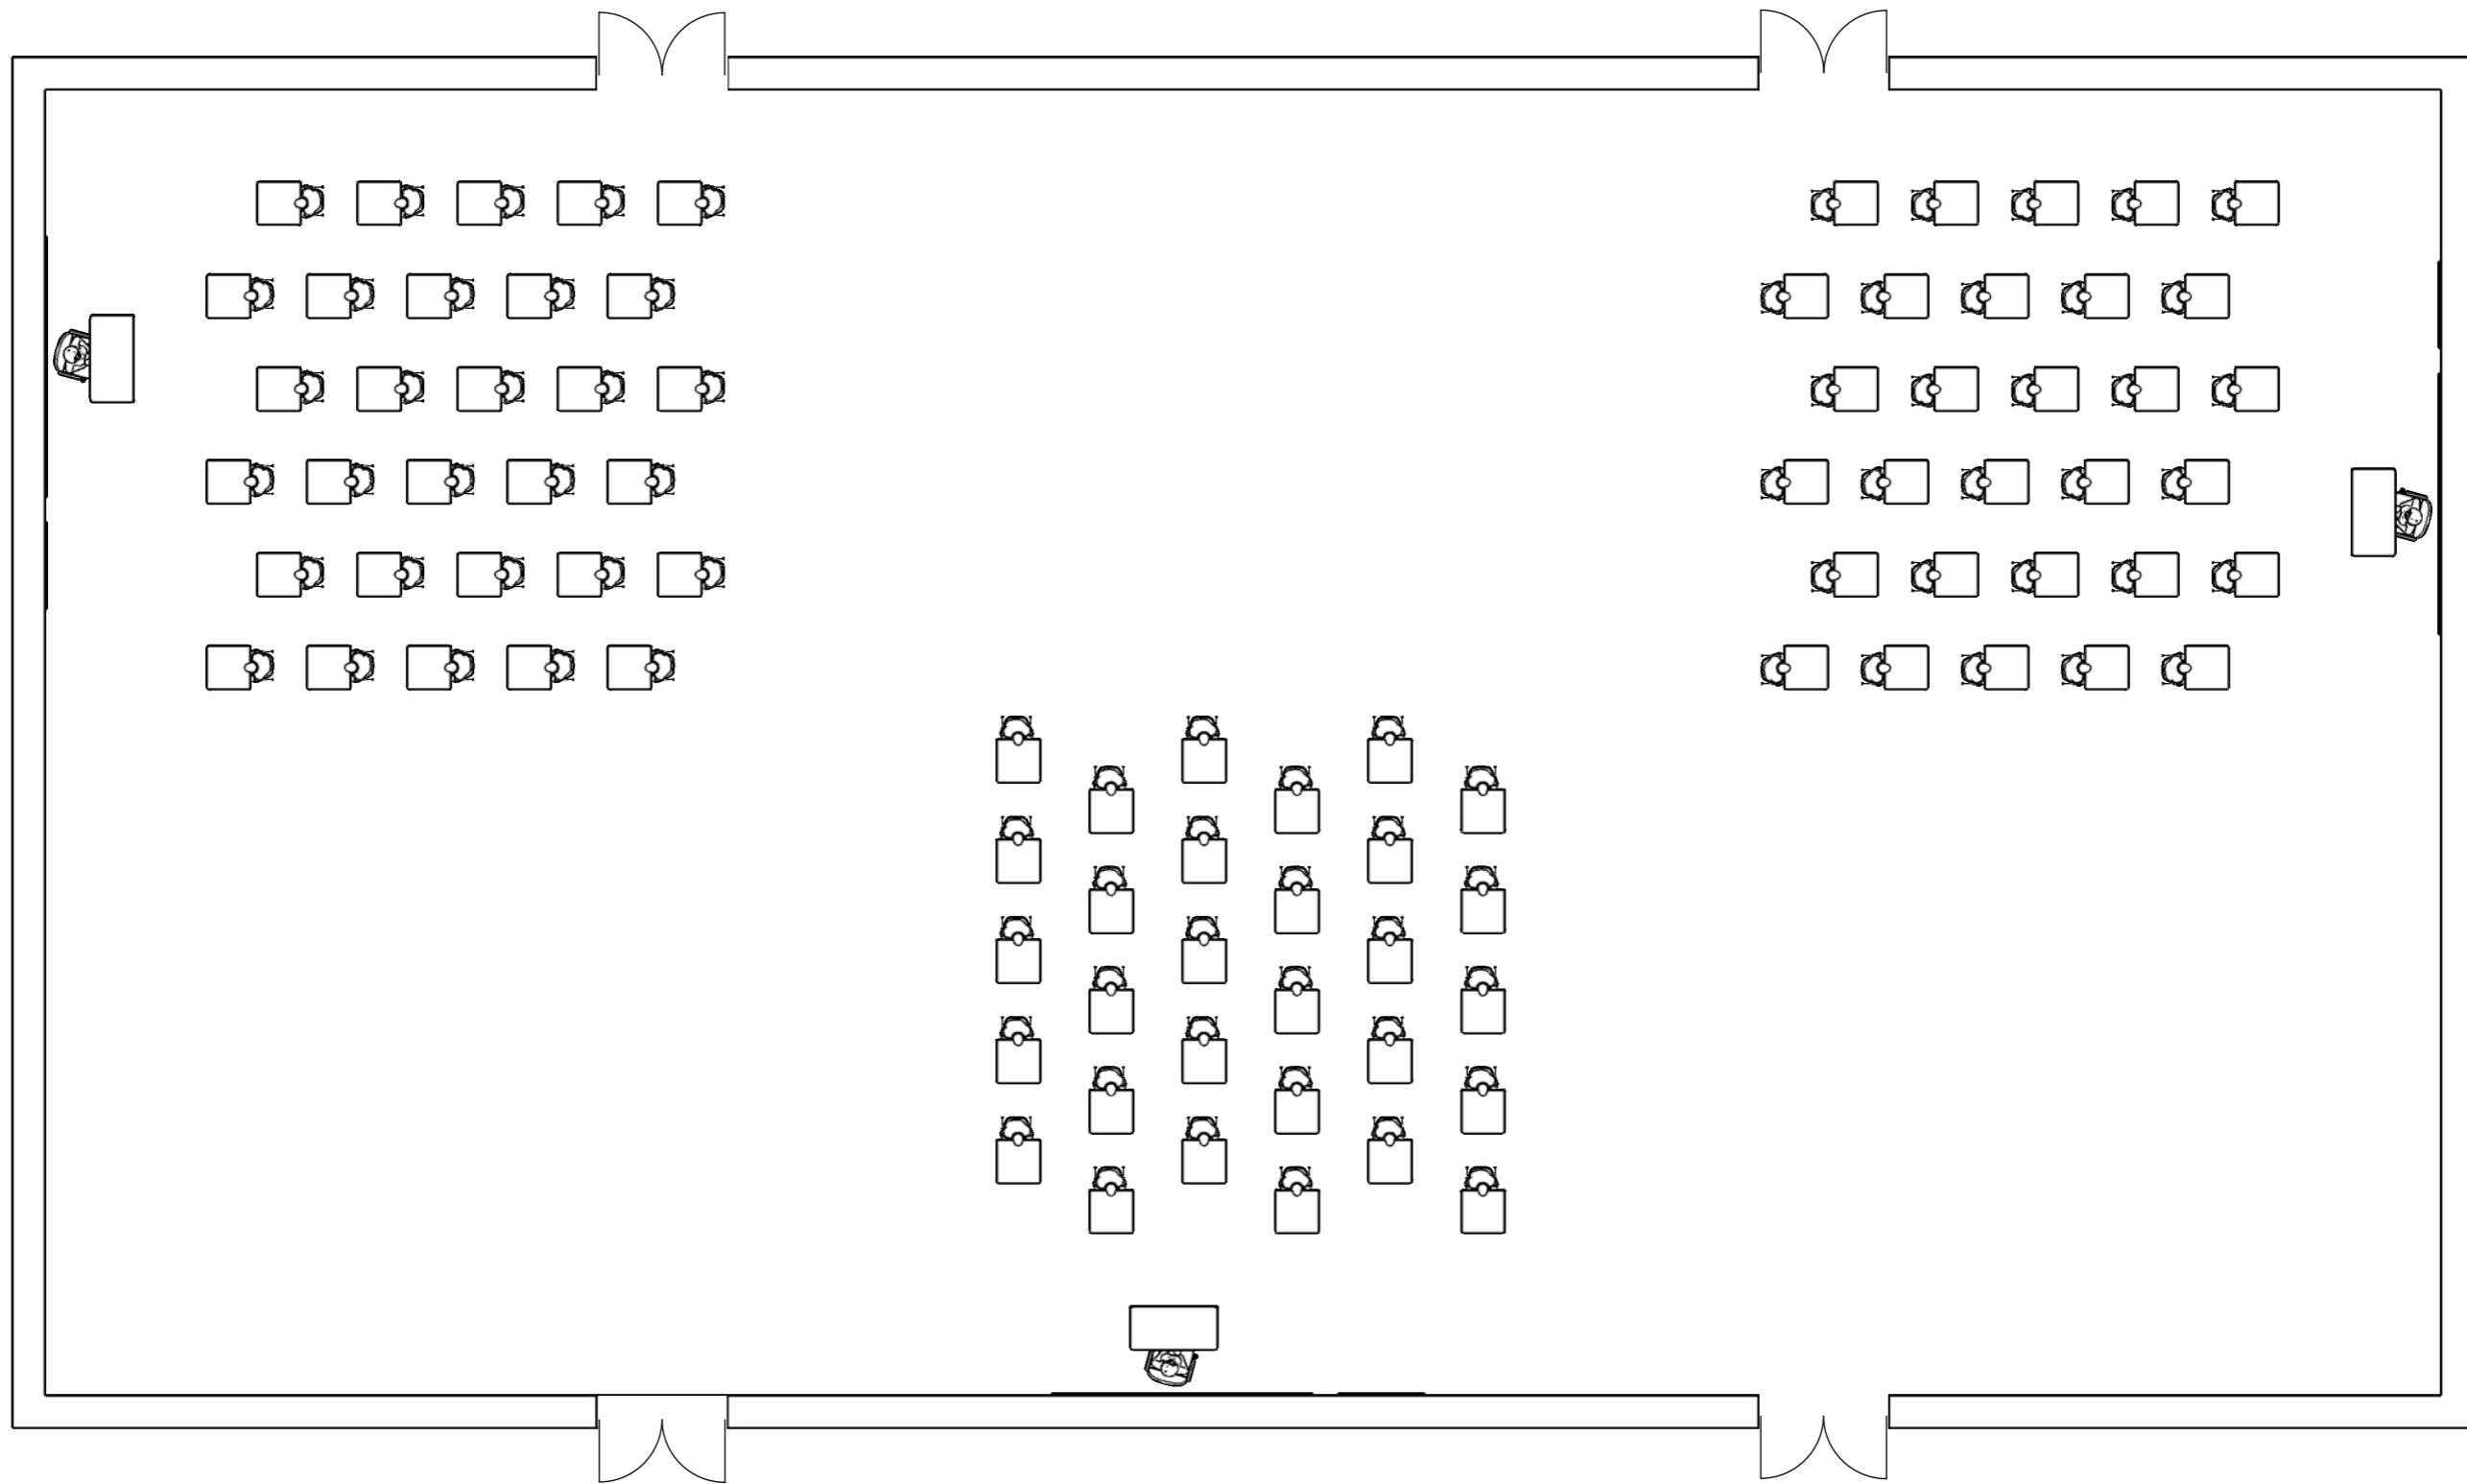

STANDARD POST PRIMARY P.E. HALL (594 Sq.M)

3 x 30 STUDENTS